




Proposed 2 Bed Ground Floor Plan (Block B)
(63 sqm)

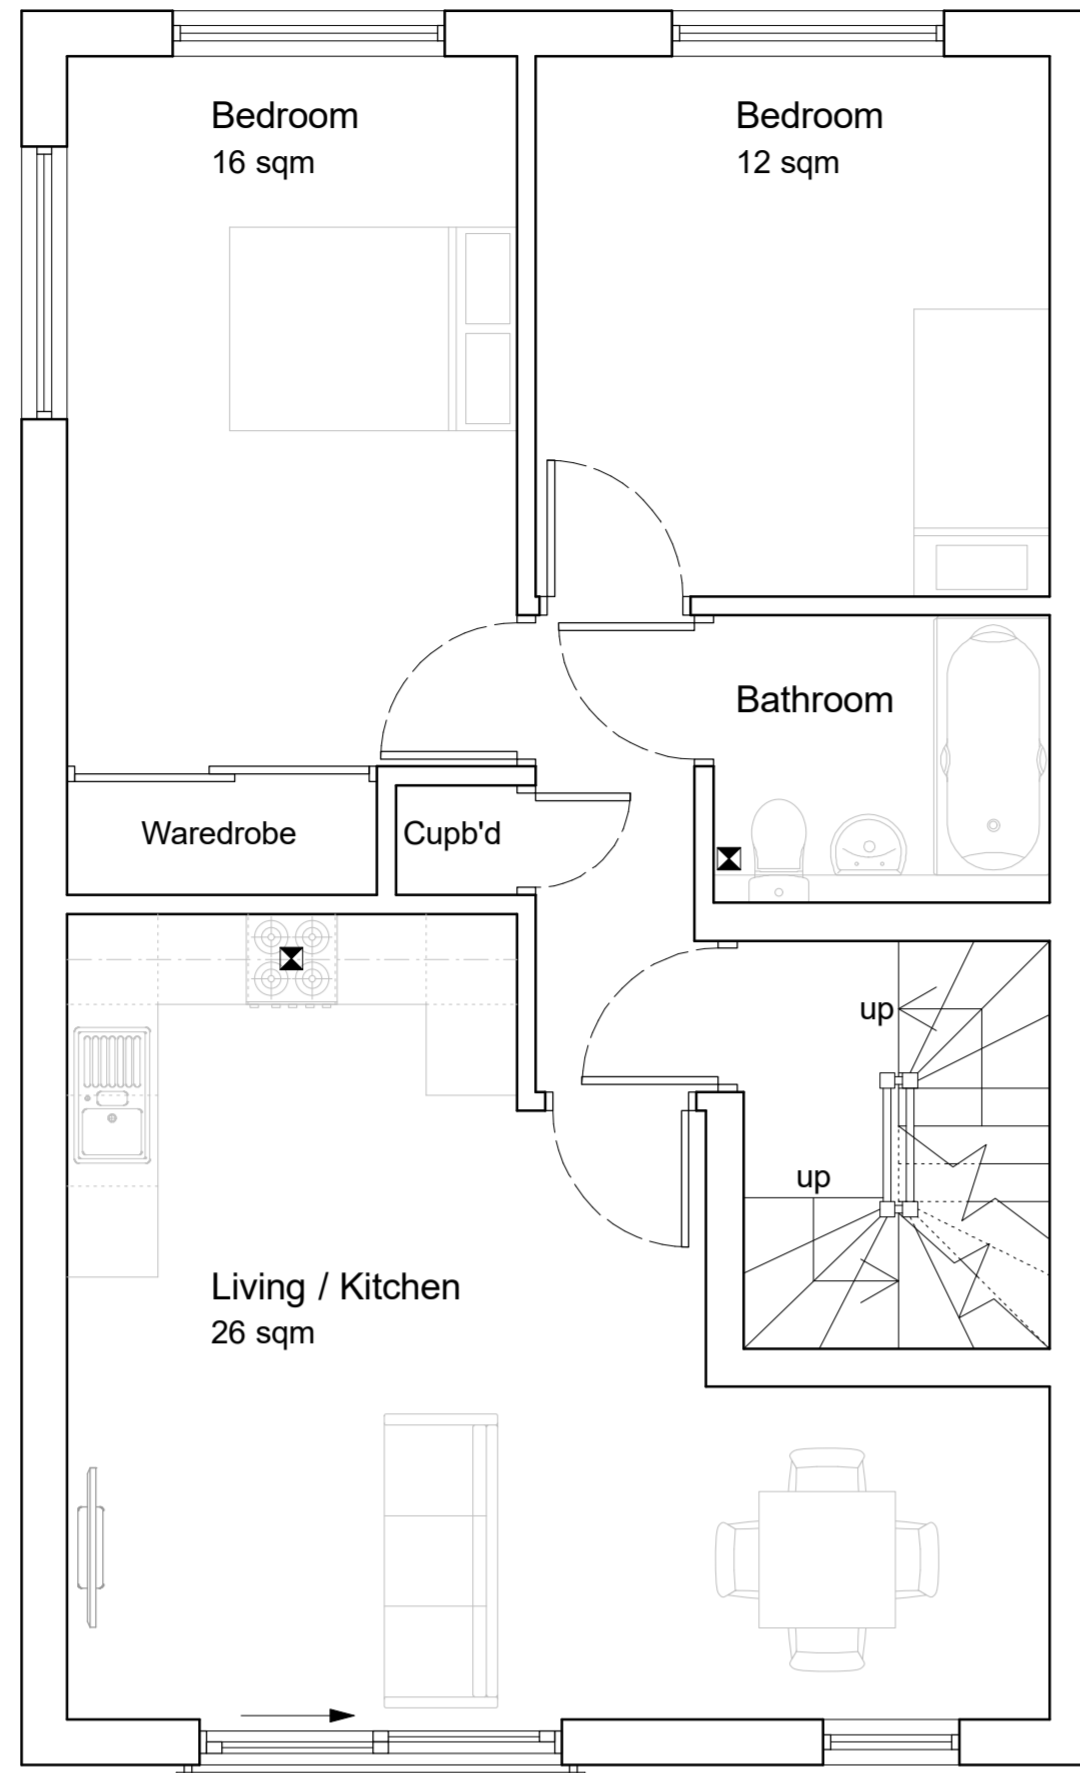

Proposed 2 Bed First/Second/Third Floor Plan (Block B)
(64 sqm)

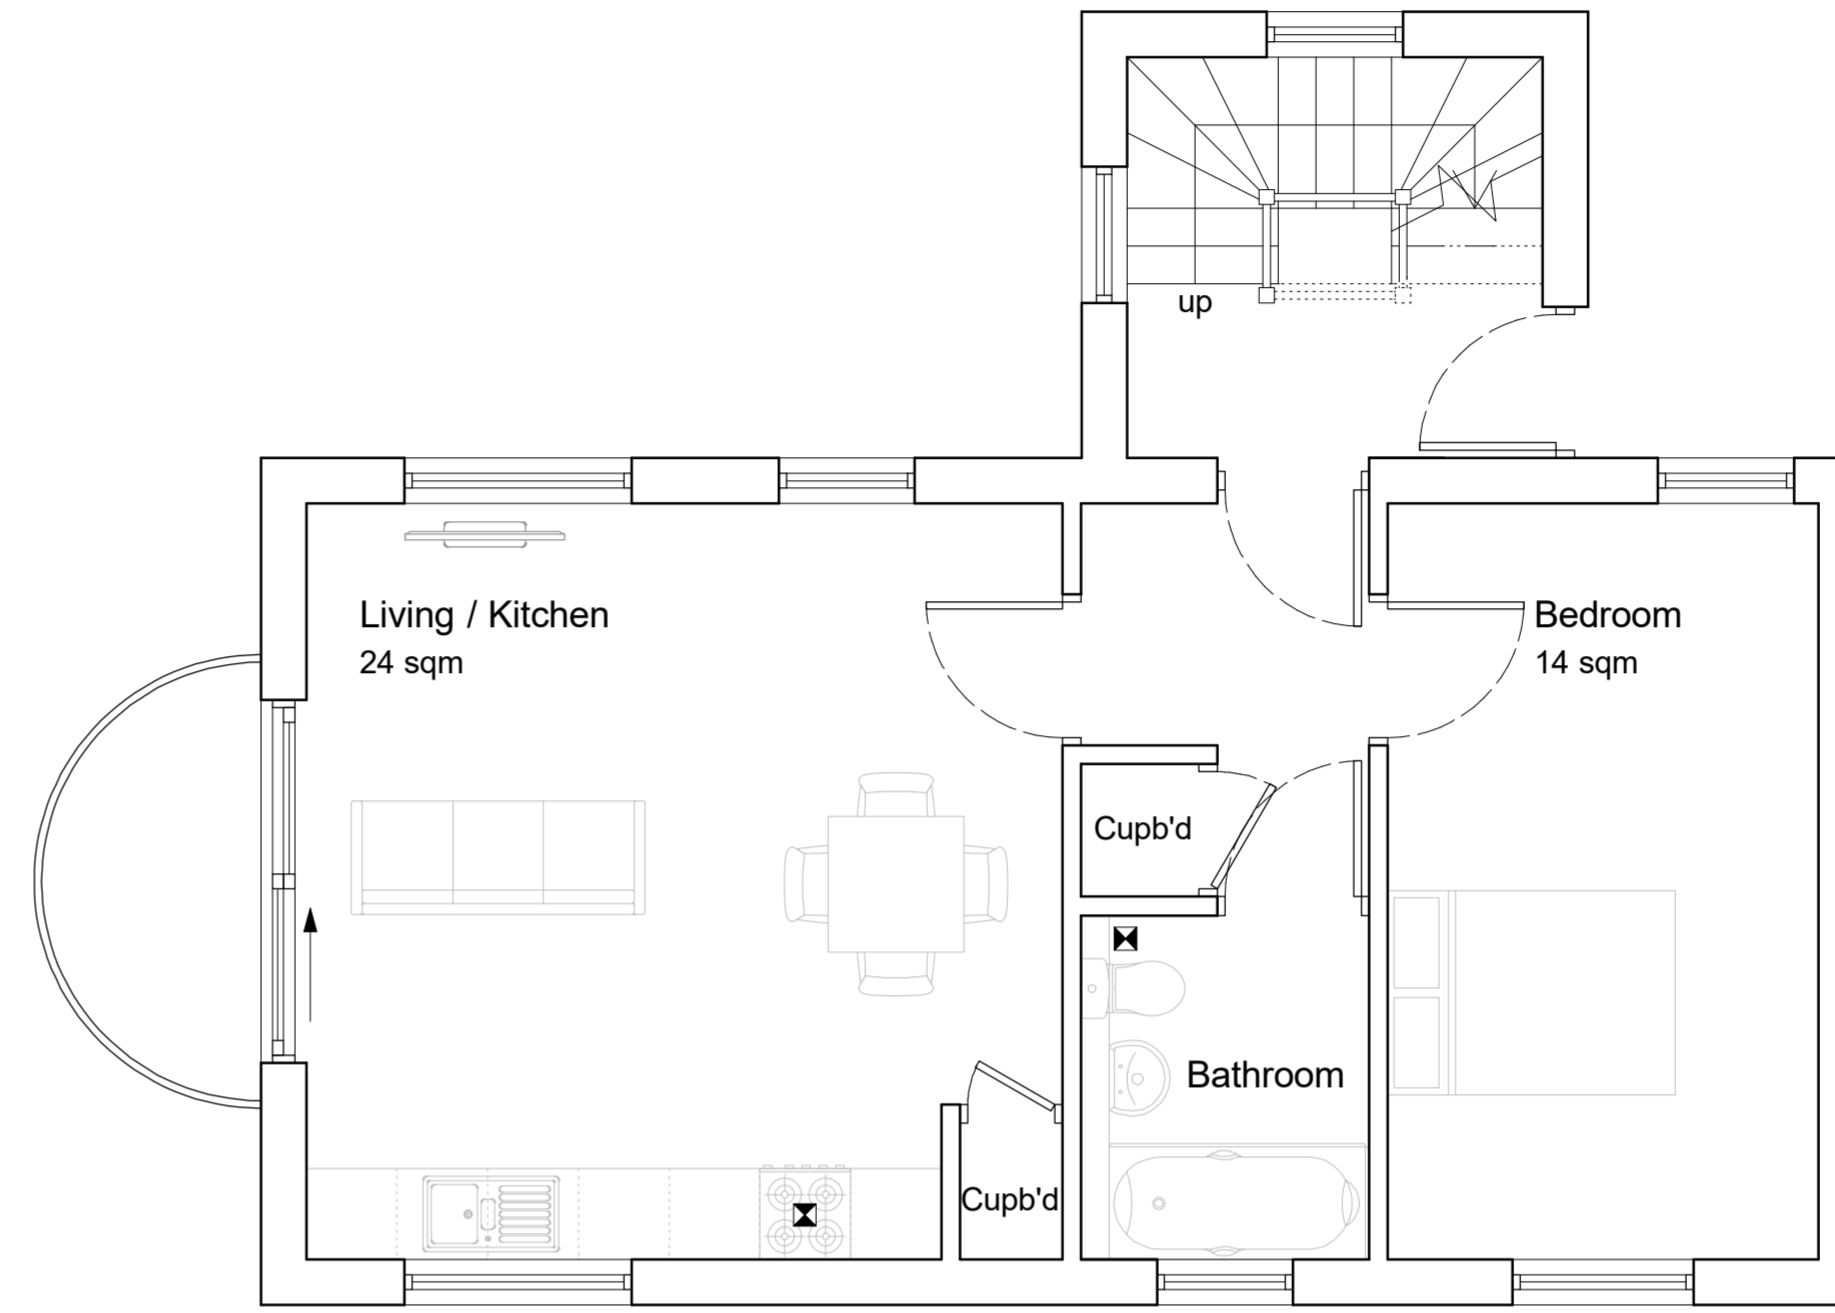


Proposed 1 Bed Ground/First/Second Floor Plan (Block D)
(50 sqm)

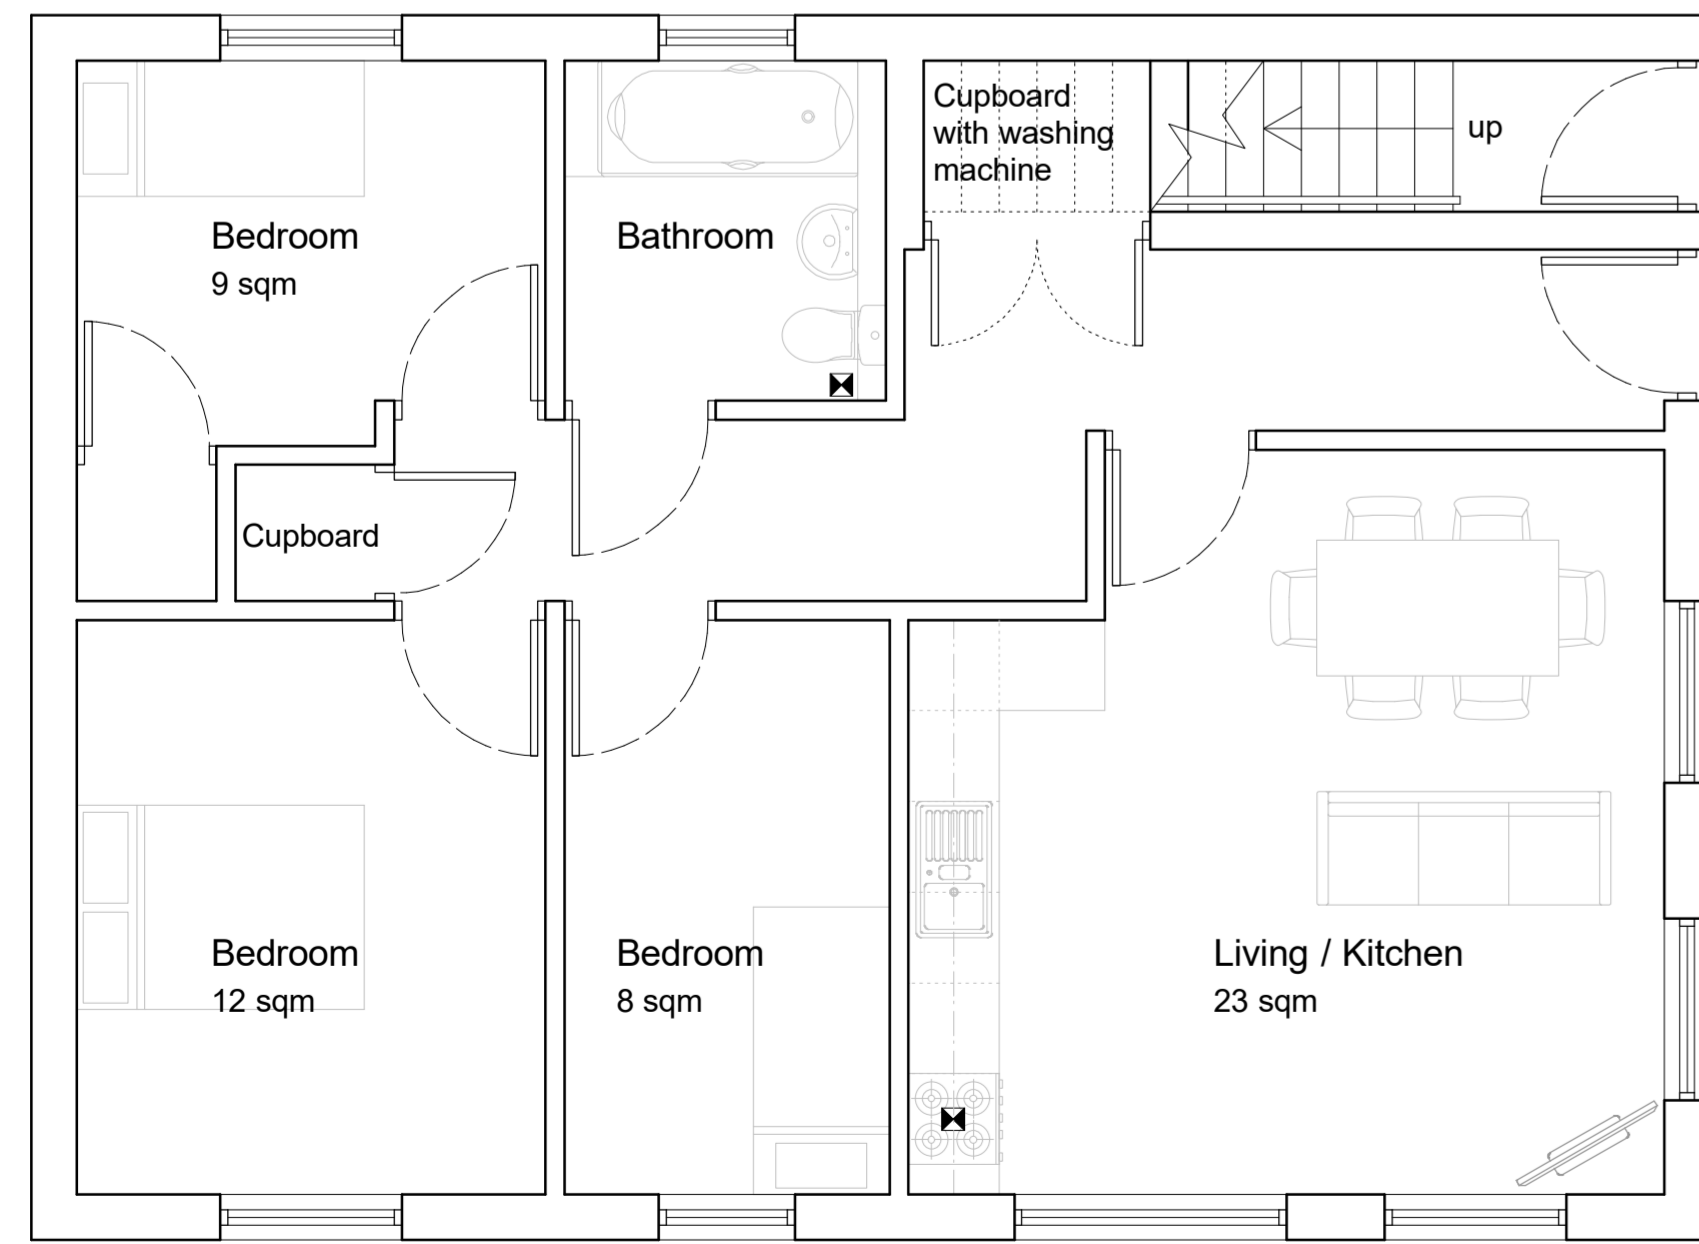

Proposed 3 Bed Ground Floor Plan (Block A)
(74 sqm)



Proposed 1 Bed Ground Floor Plan (Block C)
(53 sqm)

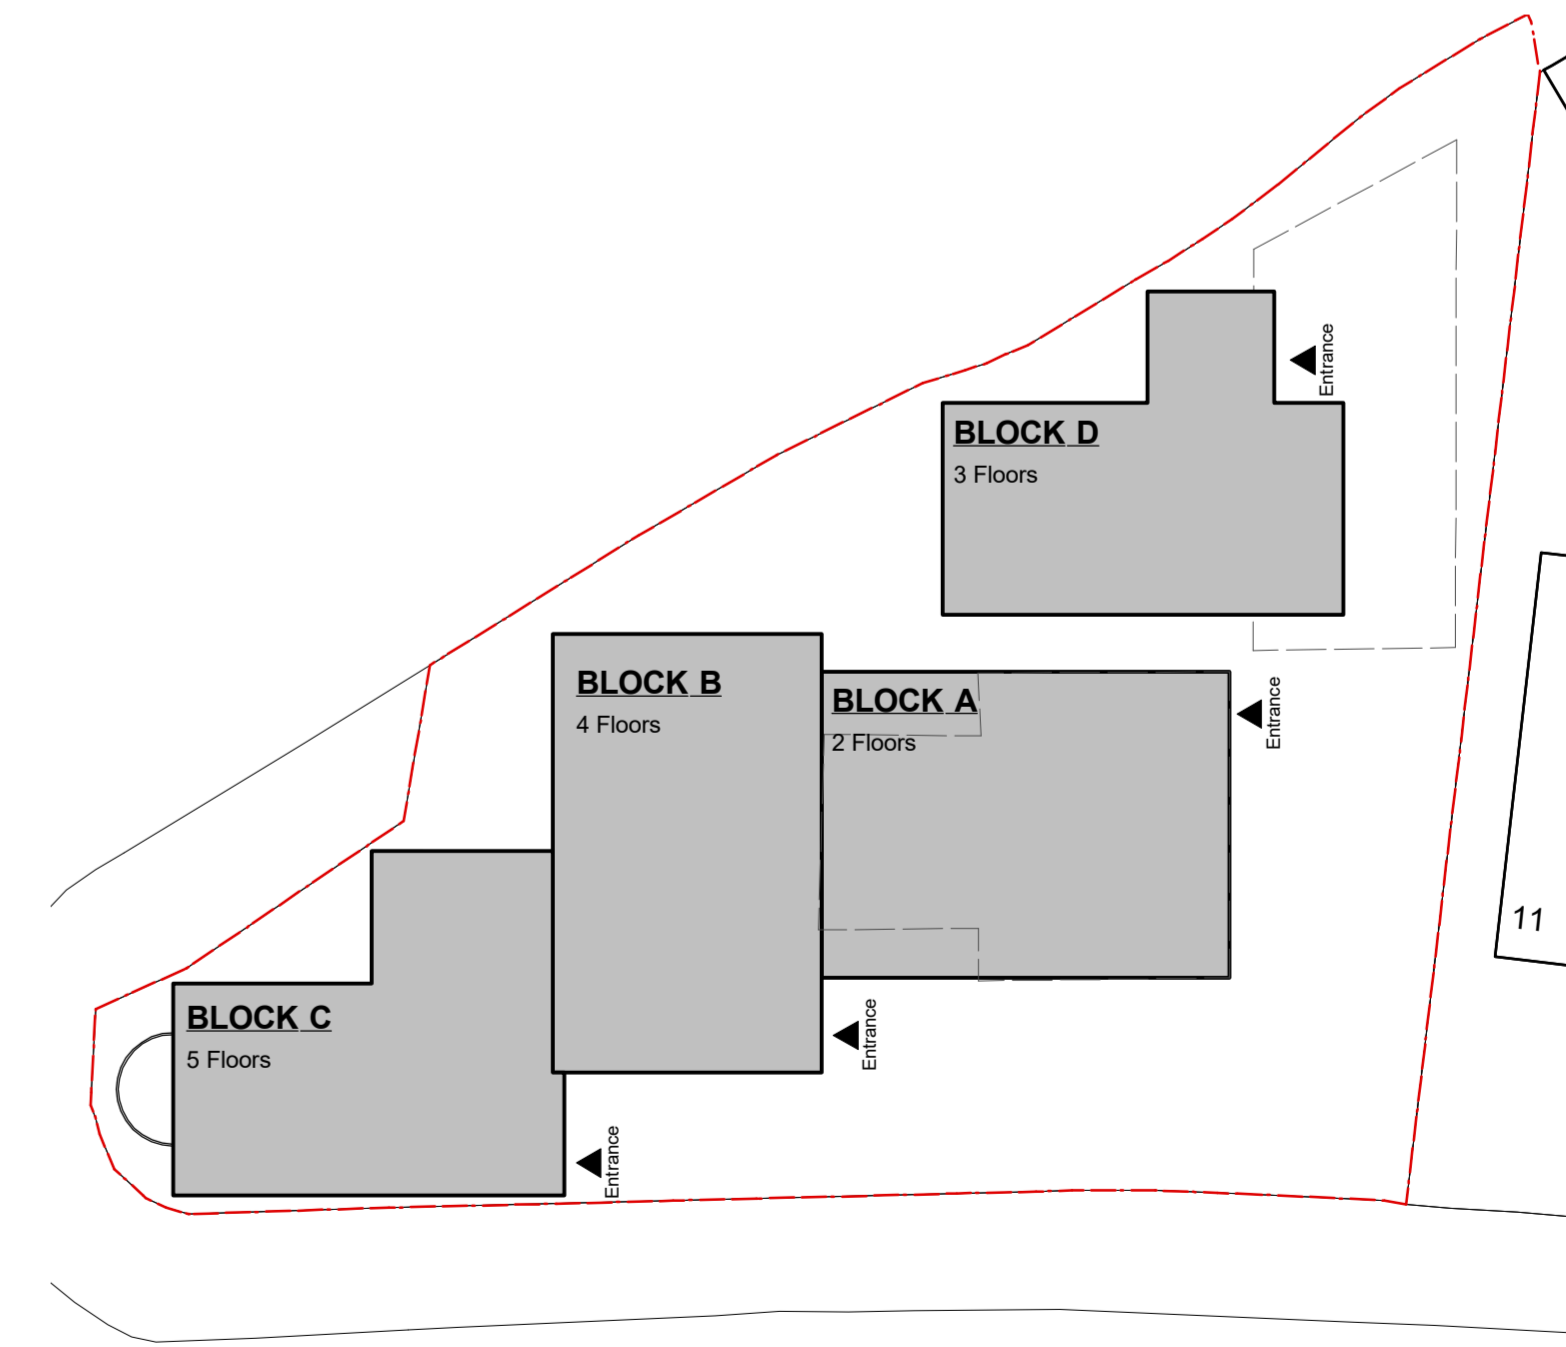

Proposed Block Plan
(1:200)



NORTH

5 M

