


Cycle Parking Provision
4 x Visitor Spaces
10 x Secure Residents Spaces

Car Parking Provision
8x Car parking spaces

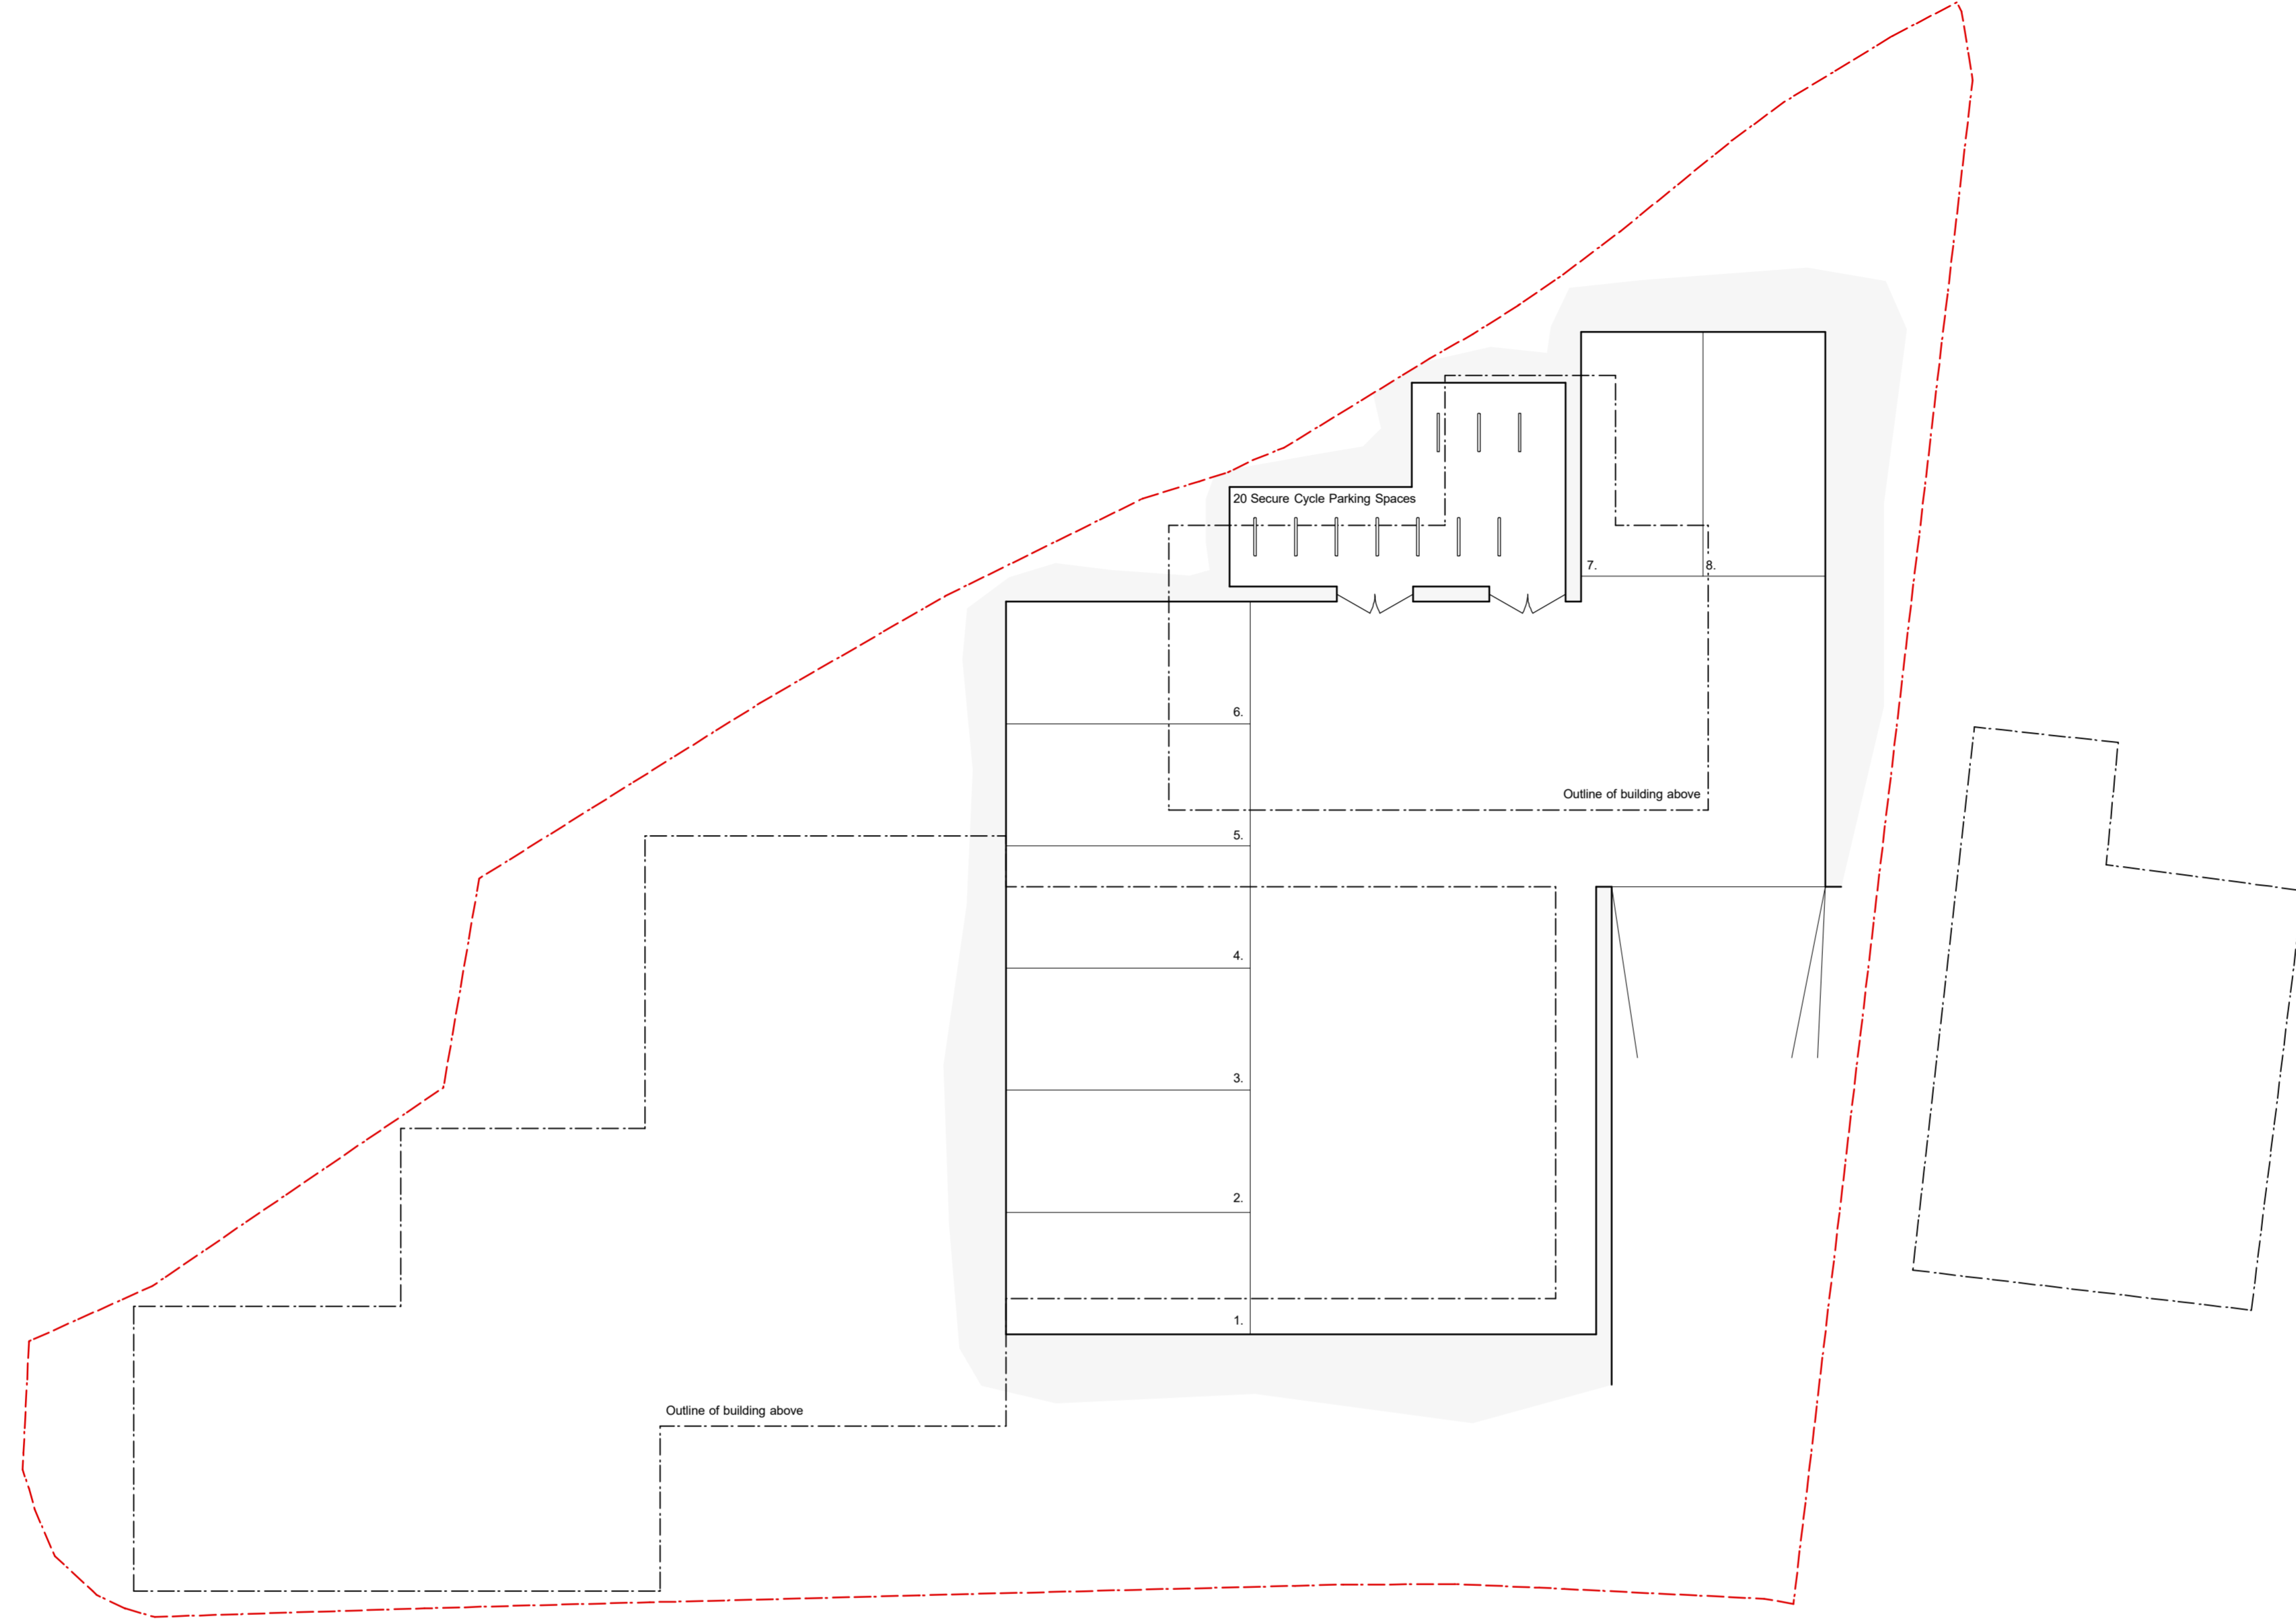


N1602 - 9 EAGLE RD, BRISTOL

dwg title: **Proposed Underground Car Park**

scale: **1:100 @ A1**

dwg no: **AL-GA012**

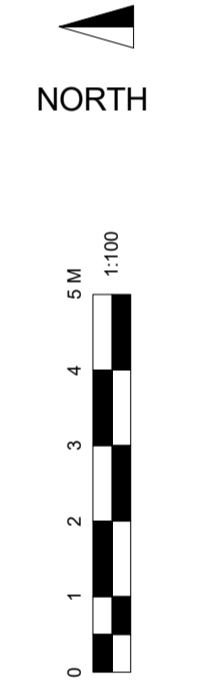

DYNAMITECTURE

ben.wilson@dynamitecture.com

www.dynamitecture.com

07967 710 524

Ben Wilson
Flat 2, 221 North St
Bristol
BS3 1JJ

This drawing is based on a survey, intended for the production of planning and building regulations drawings and therefore should not be used for any purpose other than that it is intended. All dimensions should be confirmed onsite prior to construction. This drawing is copyright of the author.